

# MORGAN COUNTY CORPORATION

## ROAD MAINTENANCE SCHEDULE

### LEGEND

- 1ST PRIORITY WITHIN 1 TO 2 YEARS —
- 2ND PRIORITY WITHIN 2 YEARS —
- 3RD PRIORITY WITHIN 3 TO 4 YEARS —
- 4TH PRIORITY WITHIN 4 TO 5 YEARS —
- 5TH PRIORITY WITHIN 5 TO 7 YEARS —
- 6TH PRIORITY WITHIN 7 TO 10 YEARS —


	TOTAL
1ST PRIORITY	\$2,958,446.99
2ND PRIORITY	\$1,304,457.37
3RD PRIORITY	\$536,010.86
4TH PRIORITY	\$882,899.84
5TH PRIORITY	\$3,417,113.00
6TH PRIORITY	\$833,429.48
<b>GRAND TOTAL</b>	<b>\$9,932,357.54</b>

DESIGNED: M.T.M. DATE: MAY 20, 2014  
 DRAWN: C.A.A. SCALE: 1" = 4000'  
 CHECKED: M.M.

SHEET:  
**1**  
 OF 7 SHEETS

**WASATCH CIVIL**  
*Consulting Engineering*  
 5320 SOUTH 1950 WEST, No. 1  
 ROY, UTAH 84067 (801) 775-9191

M:\09-MORGAN\400-STREETS\2010 Street Maint.dwg\2010 Street Maint.dwg 6/30/2010 11:03:40 AM MDT

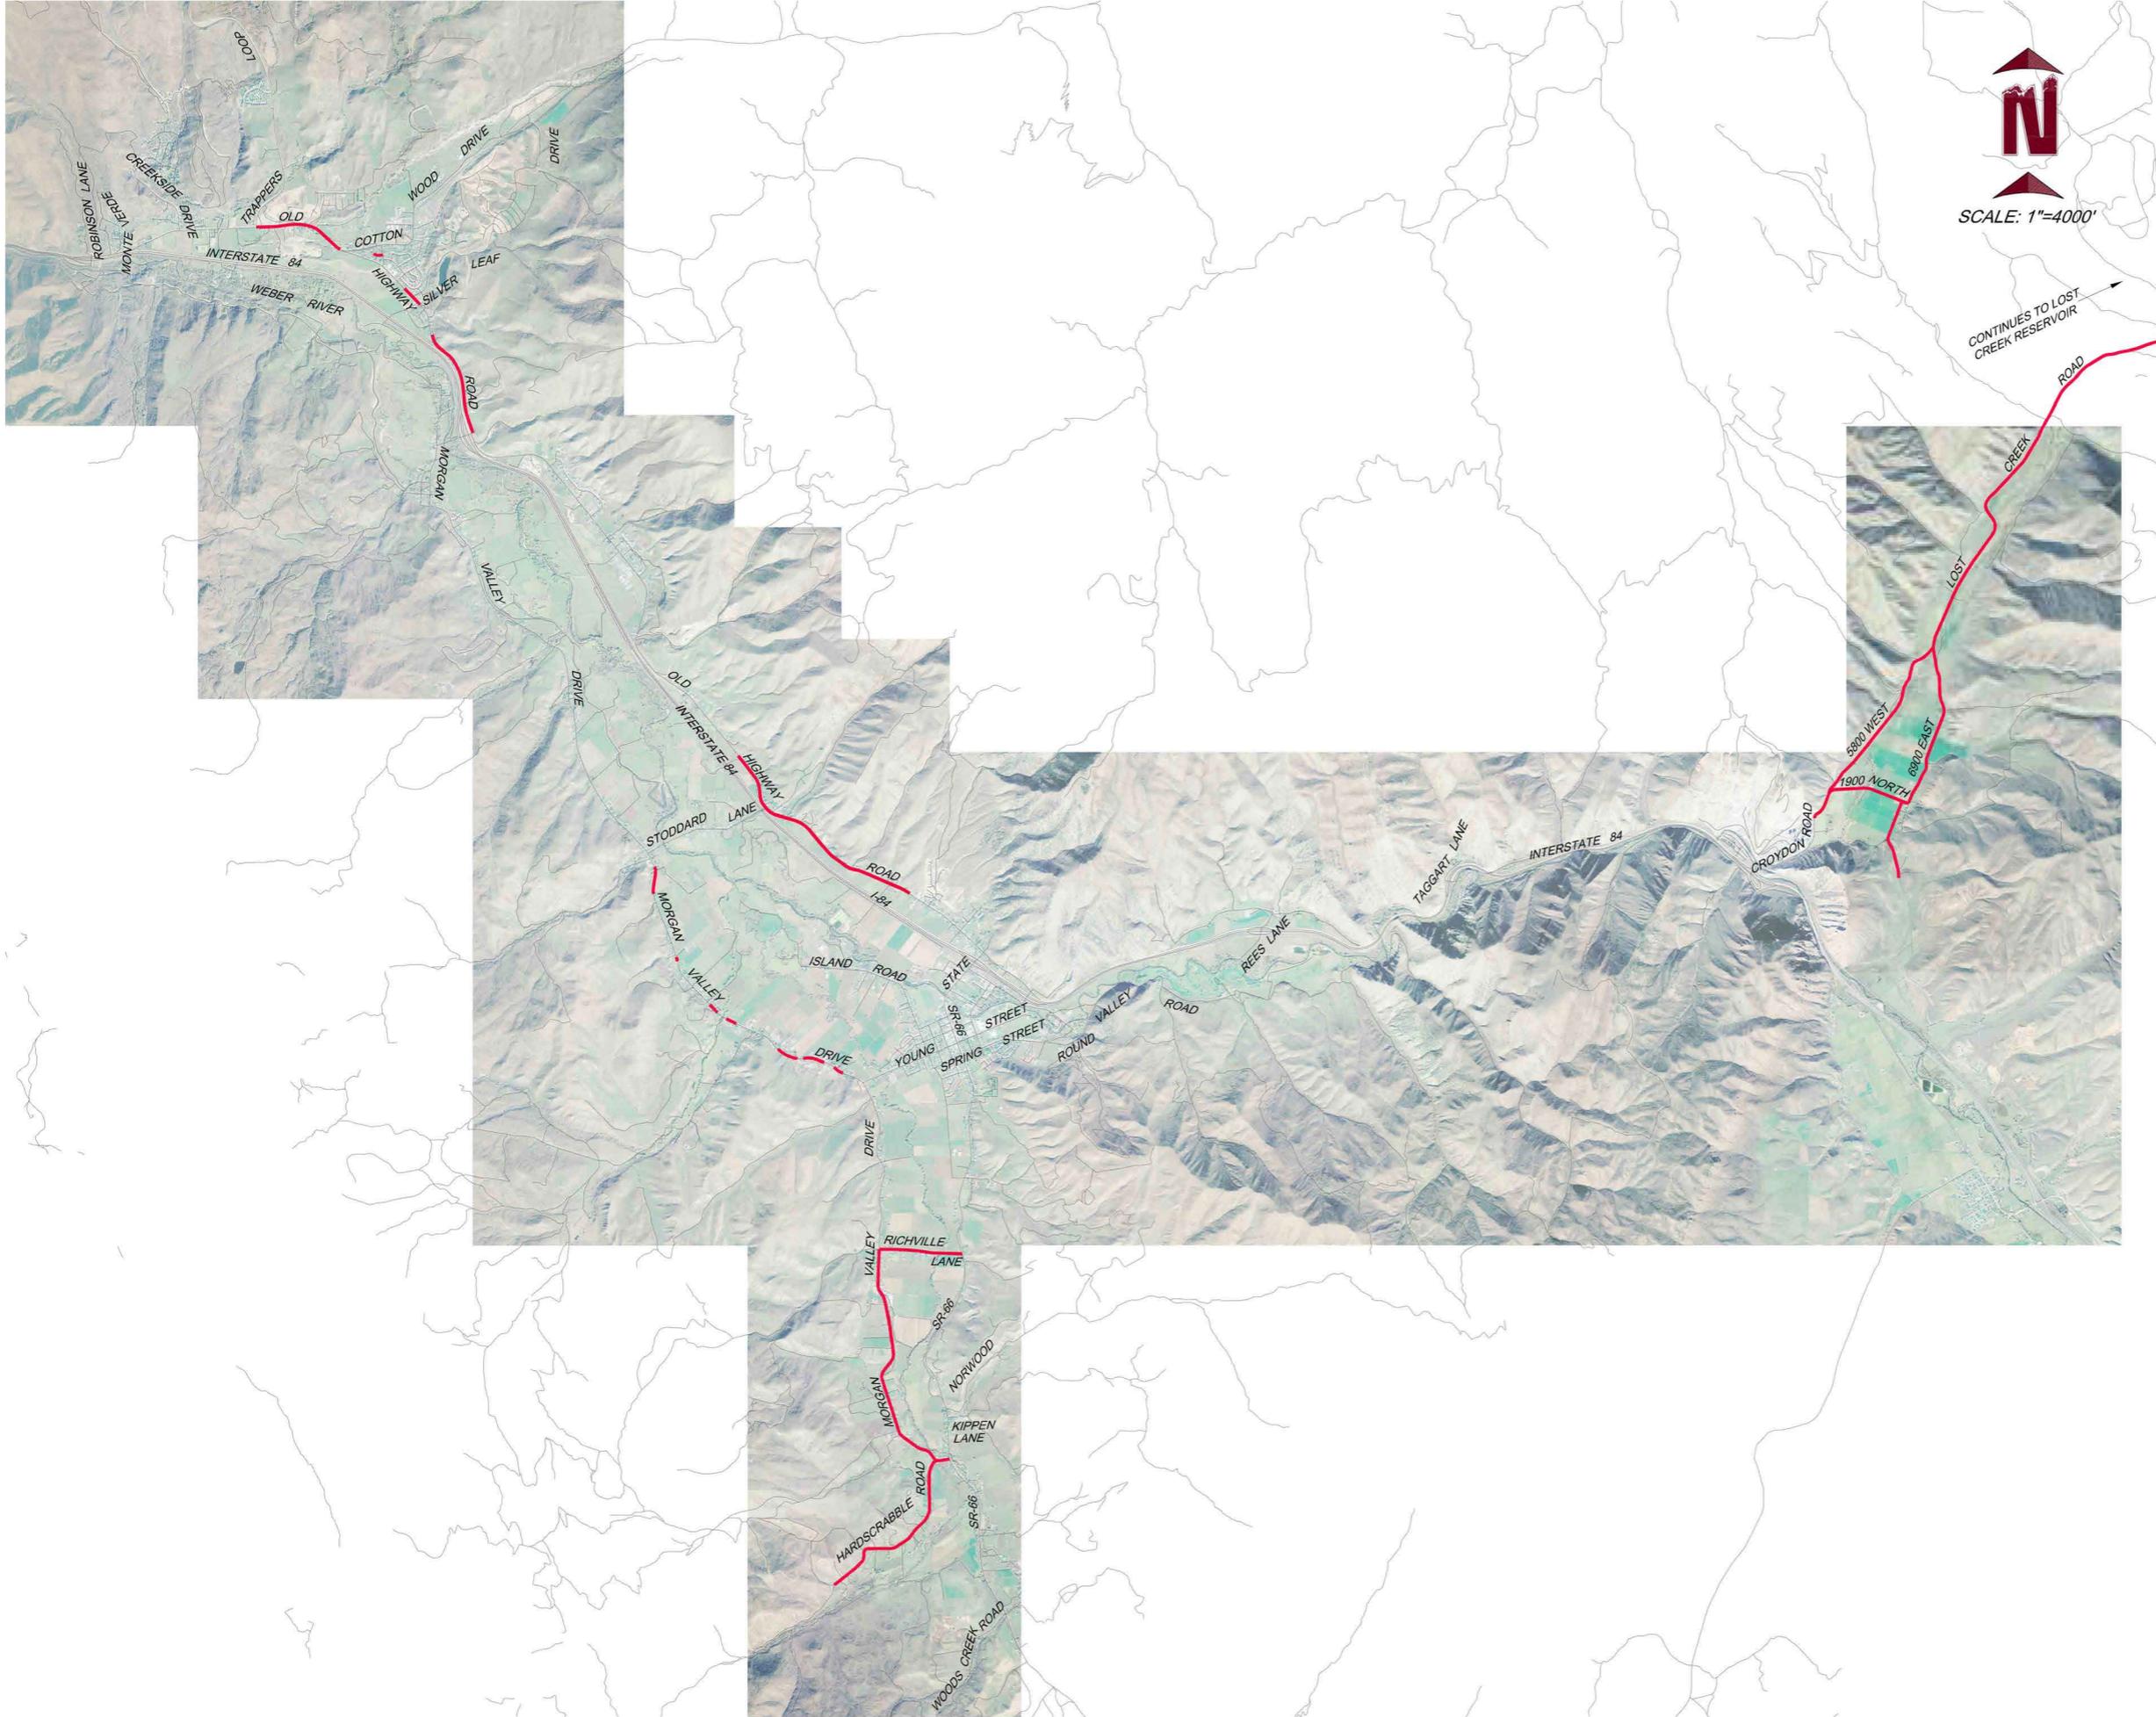

# MORGAN COUNTY CORPORATION

## 2014 ROAD MAINTENANCE SCHEDULE

### LEGEND


- 1ST PRIORITY WITHIN 1 TO 2 YEARS —
- 2ND PRIORITY WITHIN 2 YEARS —
- 3RD PRIORITY WITHIN 3 TO 4 YEARS —
- 4TH PRIORITY WITHIN 4 TO 5 YEARS —
- 5TH PRIORITY WITHIN 5 TO 7 YEARS —
- 6TH PRIORITY WITHIN 7 TO 10 YEARS —

1ST PRIORITY	QTY. SQ. YD.	UNIT PRICE	TOTAL AMOUNT
OVERLAY	244,454	\$8.44	\$2,063,191.76
ONE PASS LEVELING COURSE	37,240	\$1.13	\$42,081.20
TWO PASS LEVELING COURSE	205,800	\$2.25	\$463,050.00
5% FABRIC	1,533	\$1.35	\$2,069.55
CHIP SEAL	44,093	\$2.70	\$119,051.10
SEAL COAT	25,147	\$0.30	\$7,544.10
CRACK SEAL	43,189	\$0.12	\$5,182.68
SLURRY SEAL	31,587	\$1.80	\$56,856.60
5% PATCH	5,811	\$20.00	\$116,220.00
SURFACE TREATMENT	0	\$4.00	\$0.00
FULL RECONSTRUCT	2,080	\$40.00	\$83,200.00
WEAR SURFACE	0	\$4.00	\$0.00
<b>TOTAL</b>			<b>\$2,958,446.99</b>

DESIGNED: M.T.M. DATE: MAY 20, 2014  
 DRAWN: C.A.A. SCALE: 1" = 4000'  
 CHECKED: M.M.

SHEET:  
**2**  
 OF 7 SHEETS

M:\09-MORGAN\400-STREETS\2010 Street Maint.dwg 6/30/2010 11:03:40 AM MDT

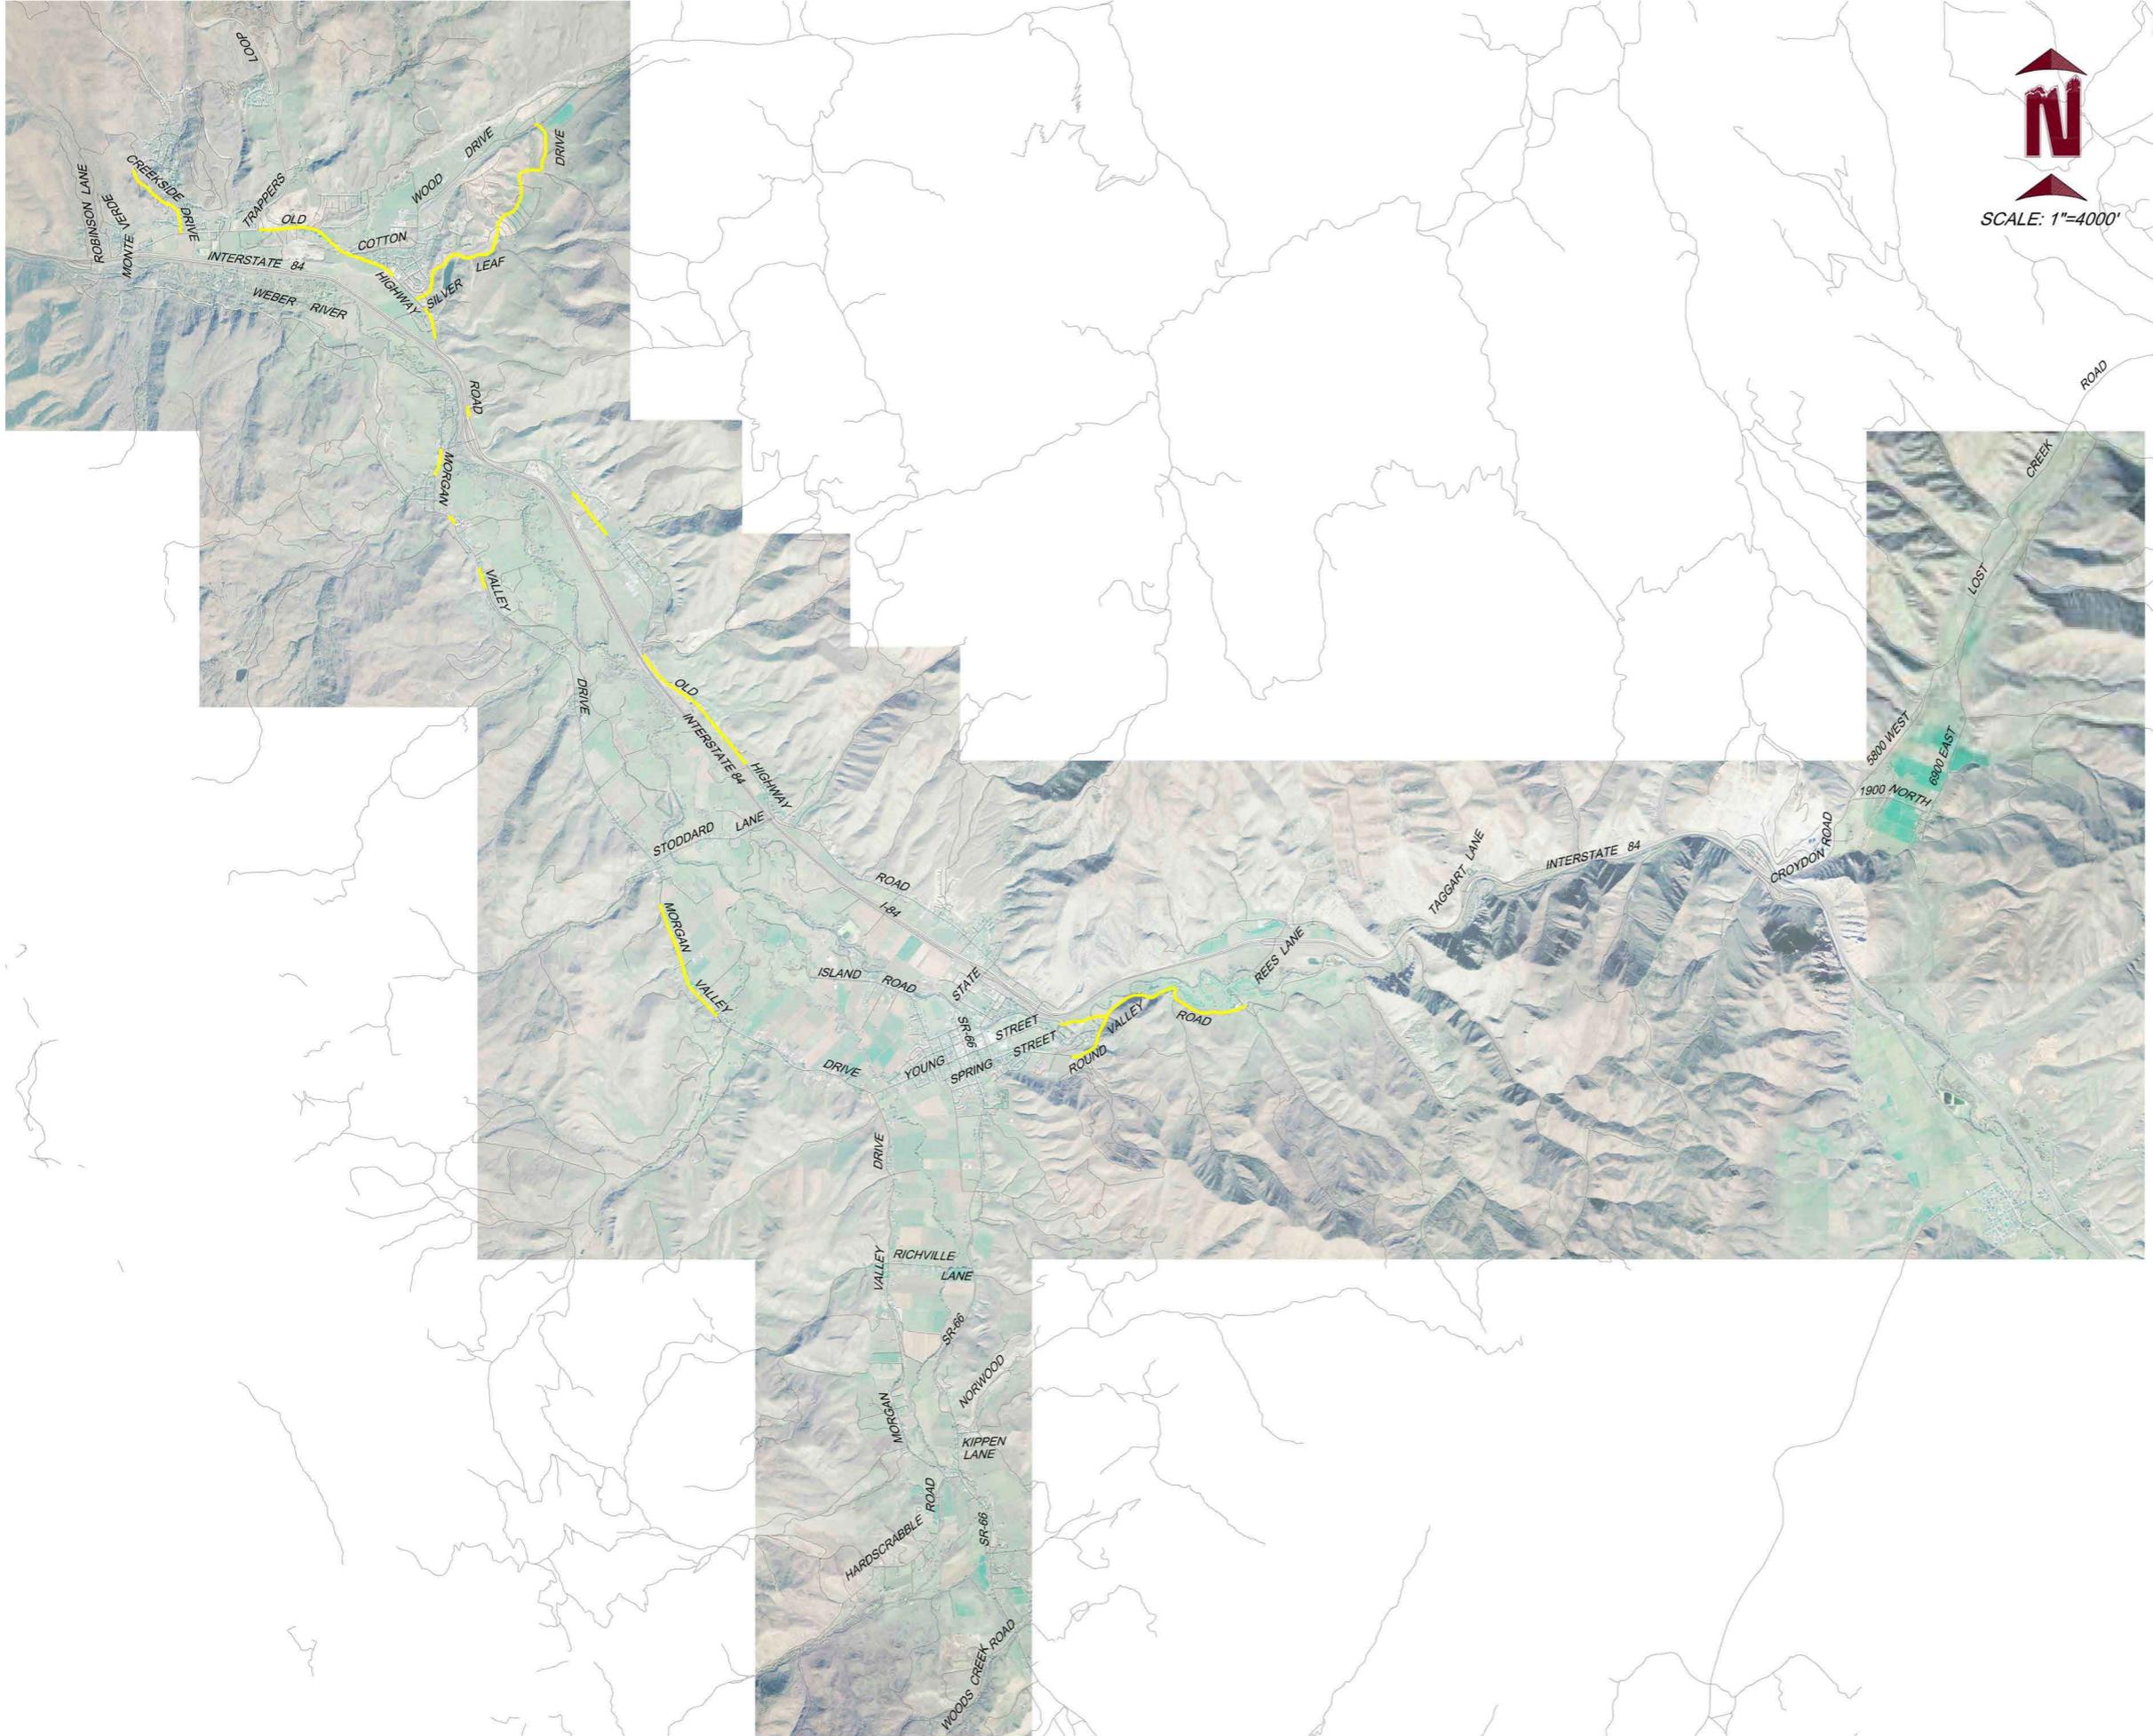

# MORGAN COUNTY CORPORATION

## 2014 ROAD MAINTENANCE SCHEDULE

### LEGEND

- 1ST PRIORITY WITHIN 1 TO 2 YEARS ——
- 2ND PRIORITY WITHIN 2 YEARS ——
- 3RD PRIORITY WITHIN 3 TO 4 YEARS ——
- 4TH PRIORITY WITHIN 4 TO 5 YEARS ——
- 5TH PRIORITY WITHIN 5 TO 7 YEARS ——
- 6TH PRIORITY WITHIN 7 TO 10 YEARS ——


2ND PRIORITY	QTY. SQ. YD.	UNIT PRICE	TOTAL AMOUNT
OVERLAY	105,253	\$8.44	\$888,335.32
ONE PASS LEVELING COURSE	0	\$1.13	\$0.00
TWO PASS LEVELING COURSE	94,067	\$2.25	\$211,650.75
5% FABRIC	0	\$1.35	\$0.00
CHIP SEAL	75,416	\$2.70	\$203,623.20
SEAL COAT	2,827	\$0.30	\$848.10
CRACK SEAL	0	\$0.12	\$0.00
SLURRY SEAL	0	\$1.80	\$0.00
5% PATCH	0	\$20.00	\$0.00
SURFACE TREATMENT	0	\$4.00	\$0.00
FULL RECONSTRUCT	0	\$40.00	\$0.00
WEAR SURFACE	0	\$4.00	\$0.00
<b>TOTAL</b>			<b>\$1,304,457.37</b>

DESIGNED: M.T.M. DATE: MAY 20, 2014  
 DRAWN: C.A.A. SCALE: 1" = 4000'  
 CHECKED: M.M.

SHEET:  
**3**  
 OF 7 SHEETS

**WASATCH CIVIL**  
 Consulting Engineering  
 5320 SOUTH 1950 WEST, No. 1  
 ROY, UTAH 84067 (801) 775-9191

M:\09-MORGAN\400-STREETS\2010 Street Maint.dwg\2010 Street Maint.dwg 6/30/2010 11:03:40 AM MDT

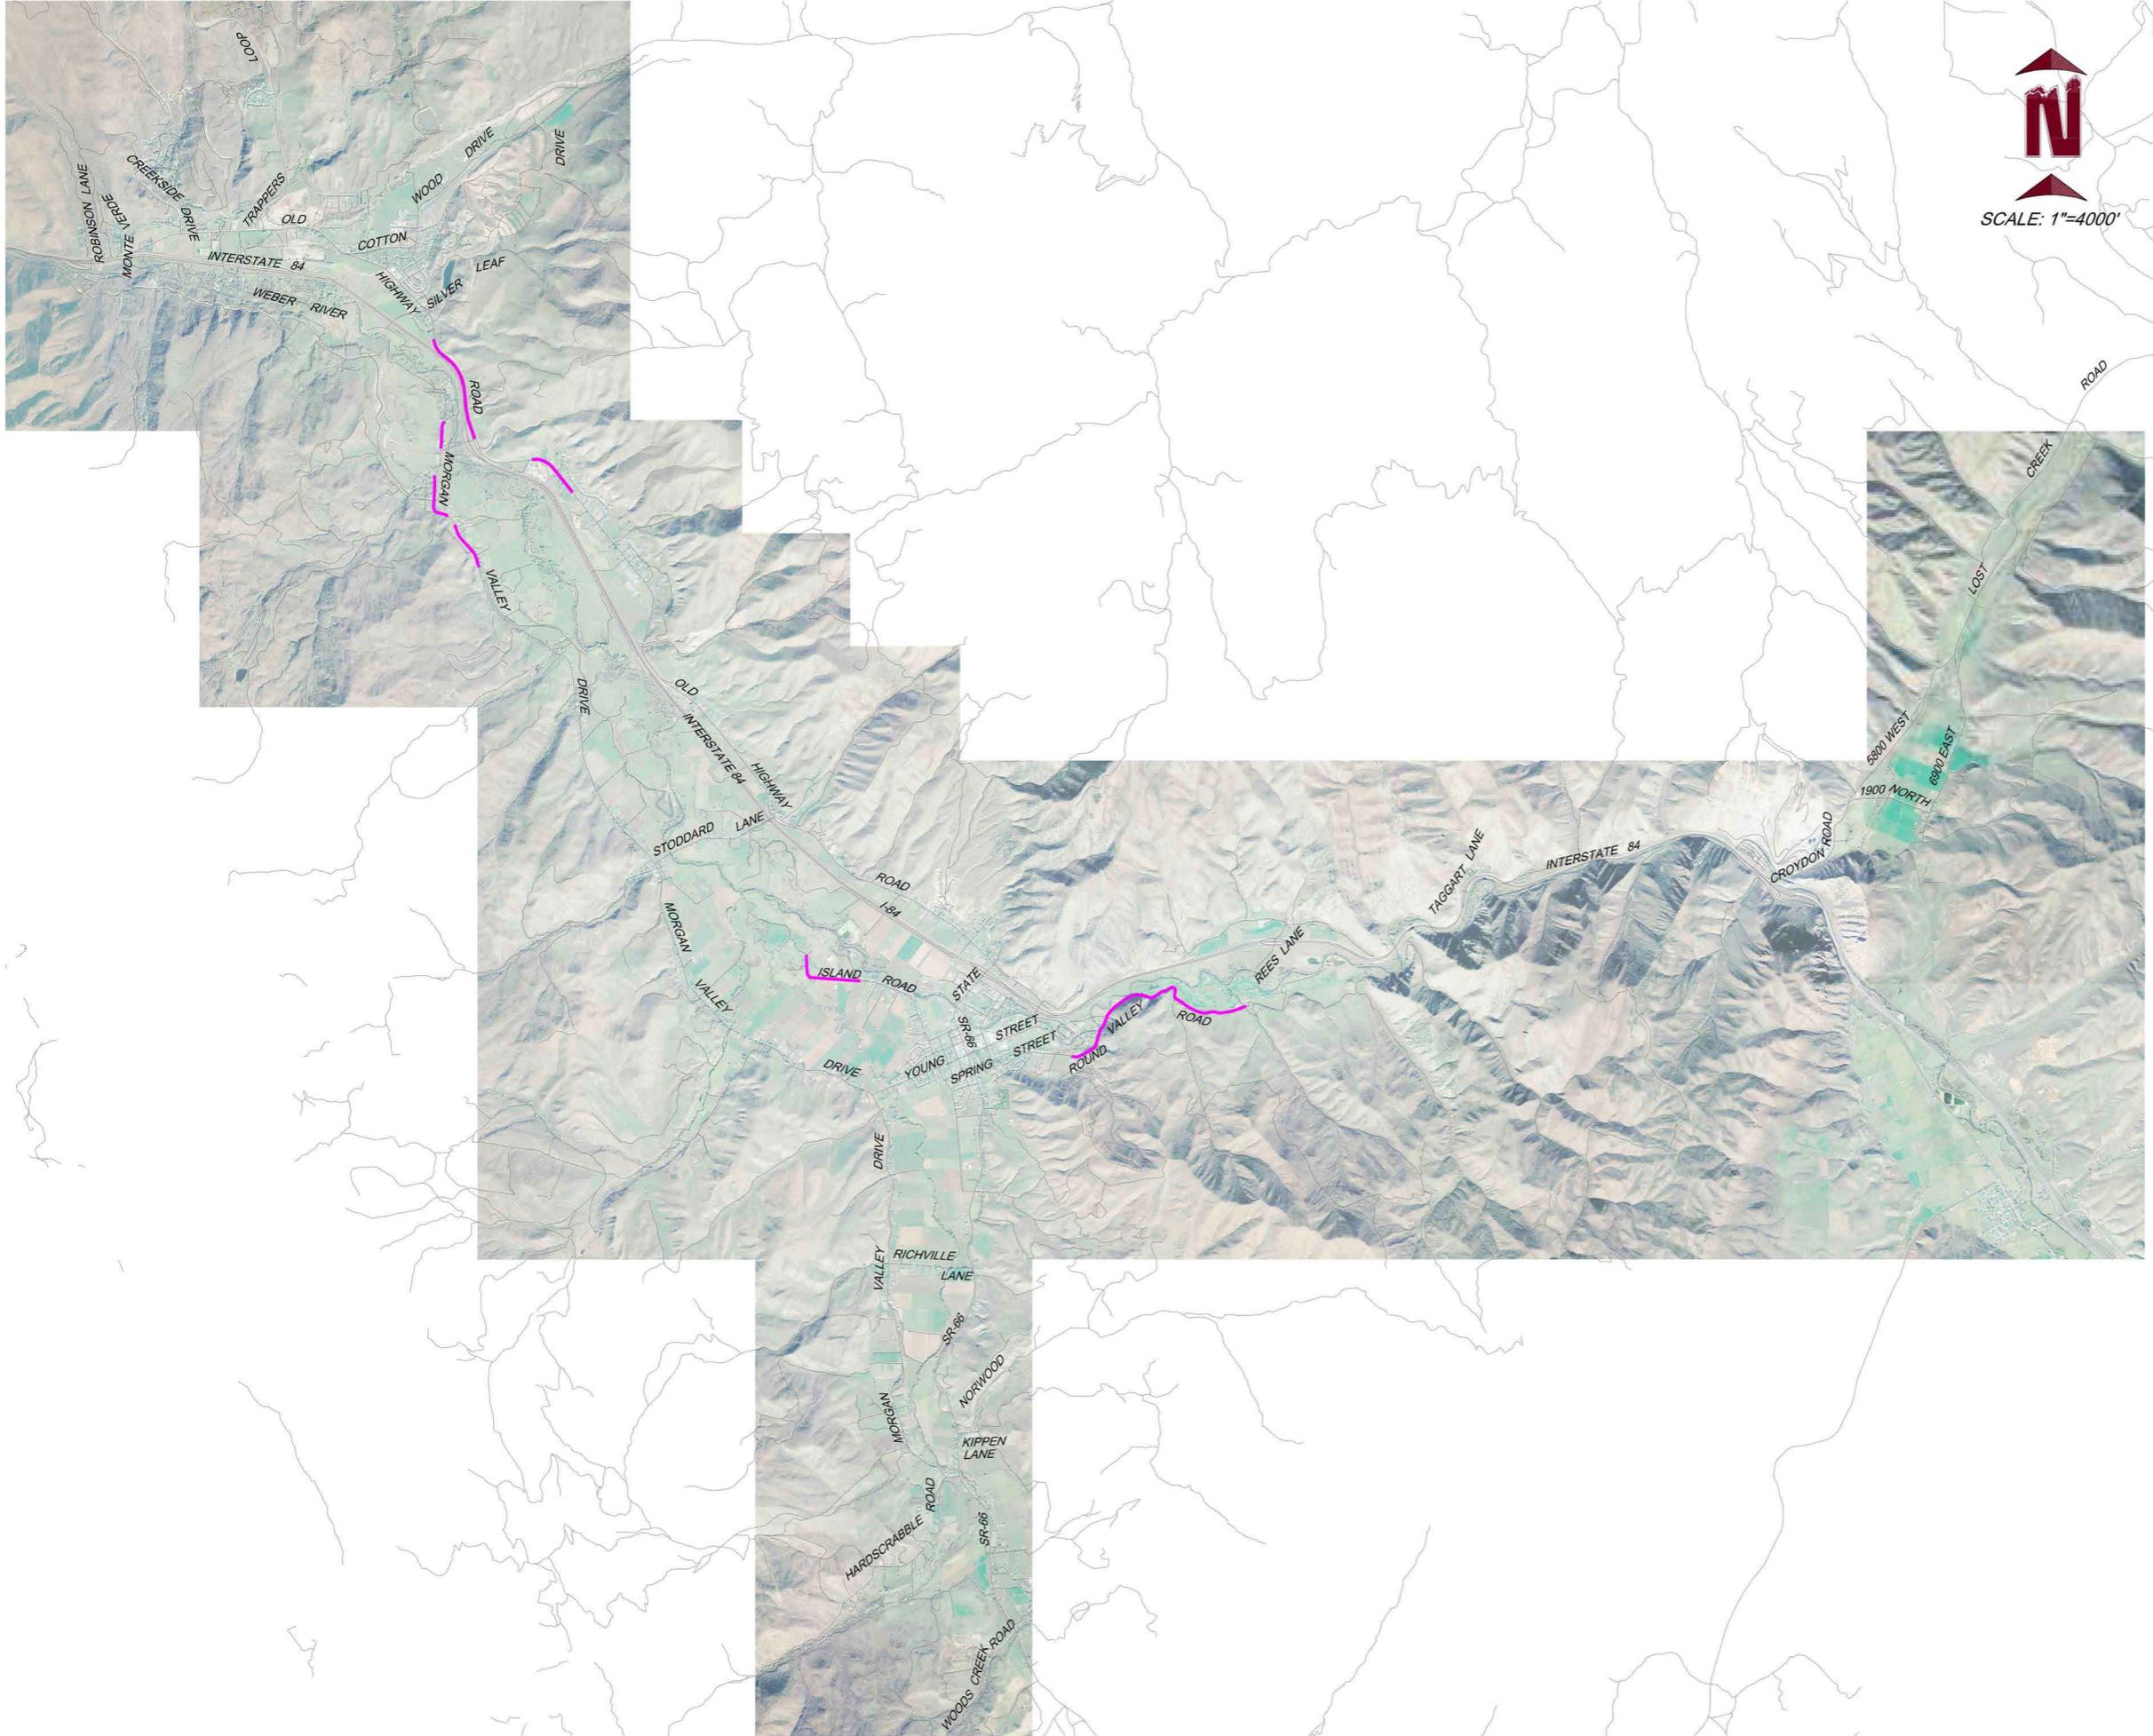

# MORGAN COUNTY CORPORATION

## 2014 ROAD MAINTENANCE SCHEDULE

### LEGEND

- 1ST PRIORITY WITHIN 1 TO 2 YEARS ———
- 2ND PRIORITY WITHIN 2 YEARS ———
- 3RD PRIORITY WITHIN 3 TO 4 YEARS ———
- 4TH PRIORITY WITHIN 4 TO 5 YEARS ———
- 5TH PRIORITY WITHIN 5 TO 7 YEARS ———
- 6TH PRIORITY WITHIN 7 TO 10 YEARS ———


3RD PRIORITY	QTY. SQ. YD.	UNIT PRICE	TOTAL AMOUNT
OVERLAY	39,627	\$8.44	\$334,451.88
ONE PASS LEVELING COURSE	25,546	\$1.13	\$28,866.98
TWO PASS LEVELING COURSE	14,080	\$2.25	\$31,680.00
5% FABRIC	0	\$1.35	\$0.00
CHIP SEAL	0	\$2.70	\$0.00
SEAL COAT	0	\$0.30	\$0.00
CRACK SEAL	0	\$0.12	\$0.00
SLURRY SEAL	0	\$1.80	\$0.00
5% PATCH	0	\$20.00	\$0.00
SURFACE TREATMENT	35,253	\$4.00	\$141,012.00
FULL RECONSTRUCT	0	\$40.00	\$0.00
WEAR SURFACE	0	\$4.00	\$0.00
<b>TOTAL</b>			<b>\$536,010.86</b>

DESIGNED: M.T.M. DATE: MAY 20, 2014  
 DRAWN: C.A.A. SCALE: 1" = 4000'  
 CHECKED: M.M.

SHEET:  
**4**  
 OF 7 SHEETS

**WASATCH CIVIL**  
 Consulting Engineering  
 5320 SOUTH 1950 WEST, No. 1  
 ROY, UTAH 84067 (801) 775-9191

M:\09-MORGAN\400-STREETS\2010 Street Maint.dwg\2010 Street Maint.dwg 6/30/2010 11:03:40 AM MDT

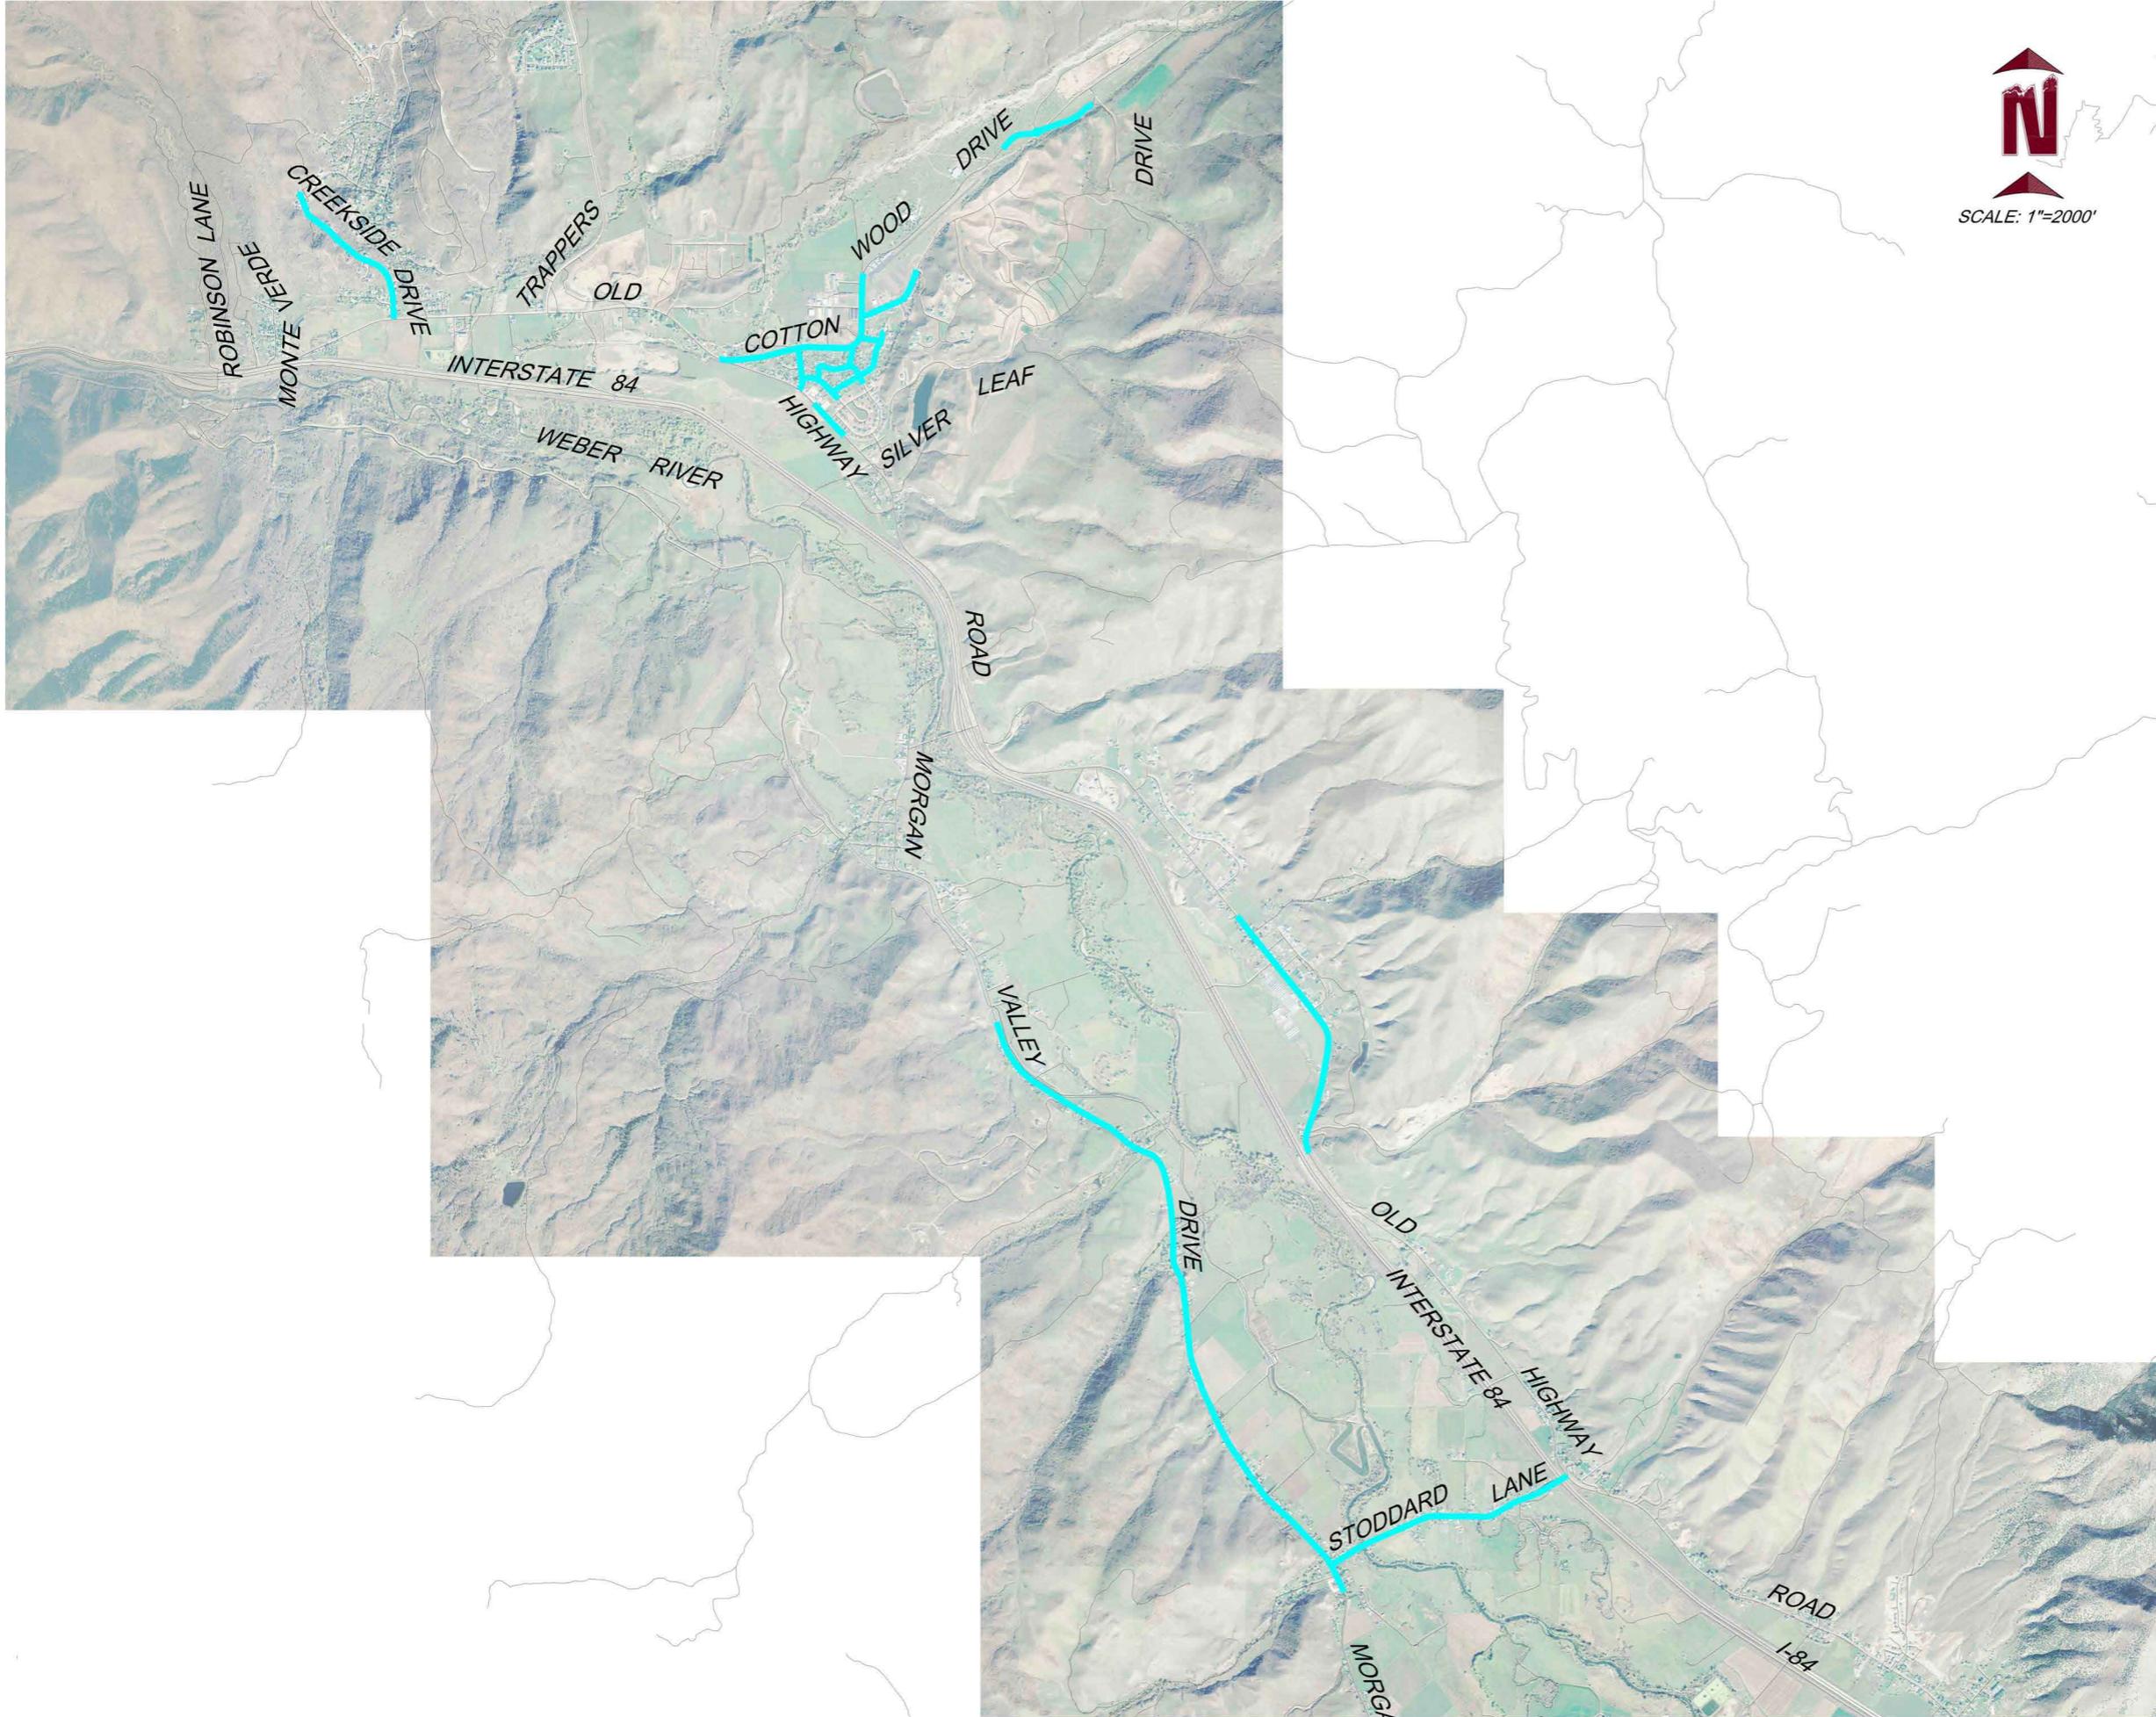

# MORGAN COUNTY CORPORATION

## 2014 ROAD MAINTENANCE SCHEDULE

### LEGEND


- 1ST PRIORITY WITHIN 1 TO 2 YEARS ——
- 2ND PRIORITY WITHIN 2 YEARS ——
- 3RD PRIORITY WITHIN 3 TO 4 YEARS ——
- 4TH PRIORITY WITHIN 4 TO 5 YEARS ——
- 5TH PRIORITY WITHIN 5 TO 7 YEARS ——
- 6TH PRIORITY WITHIN 7 TO 10 YEARS ——

4TH PRIORITY	QTY. SQ. YD.	UNIT PRICE	TOTAL AMOUNT
OVERLAY	61,547	\$8.44	\$519,456.68
ONE PASS LEVELING COURSE	0	\$1.13	\$0.00
TWO PASS LEVELING COURSE	0	\$2.25	\$0.00
5% FABRIC	0	\$1.35	\$0.00
CHIP SEAL	19,893	\$2.70	\$53,711.10
SEAL COAT	45,067	\$0.30	\$13,520.10
CRACK SEAL	3,533	\$0.12	\$423.96
SLURRY SEAL	0	\$1.80	\$0.00
5% PATCH	0	\$20.00	\$0.00
SURFACE TREATMENT	17,387	\$4.00	\$69,548.00
FULL RECONSTRUCT	0	\$40.00	\$0.00
WEAR SURFACE	56,560	\$4.00	\$226,240.00
<b>TOTAL</b>			<b>\$882,899.84</b>

DESIGNED: M.T.M. DATE: MAY 20, 2014  
 DRAWN: C.A.A. SCALE: 1" = 2000'  
 CHECKED: M.M.

SHEET:  
**5**  
 OF 7 SHEETS

M:\09-MORGAN\400-STREETS\2010 Street Maint.dwg\2010 Street Maint.dwg 6/30/2010 11:03:40 AM MDT

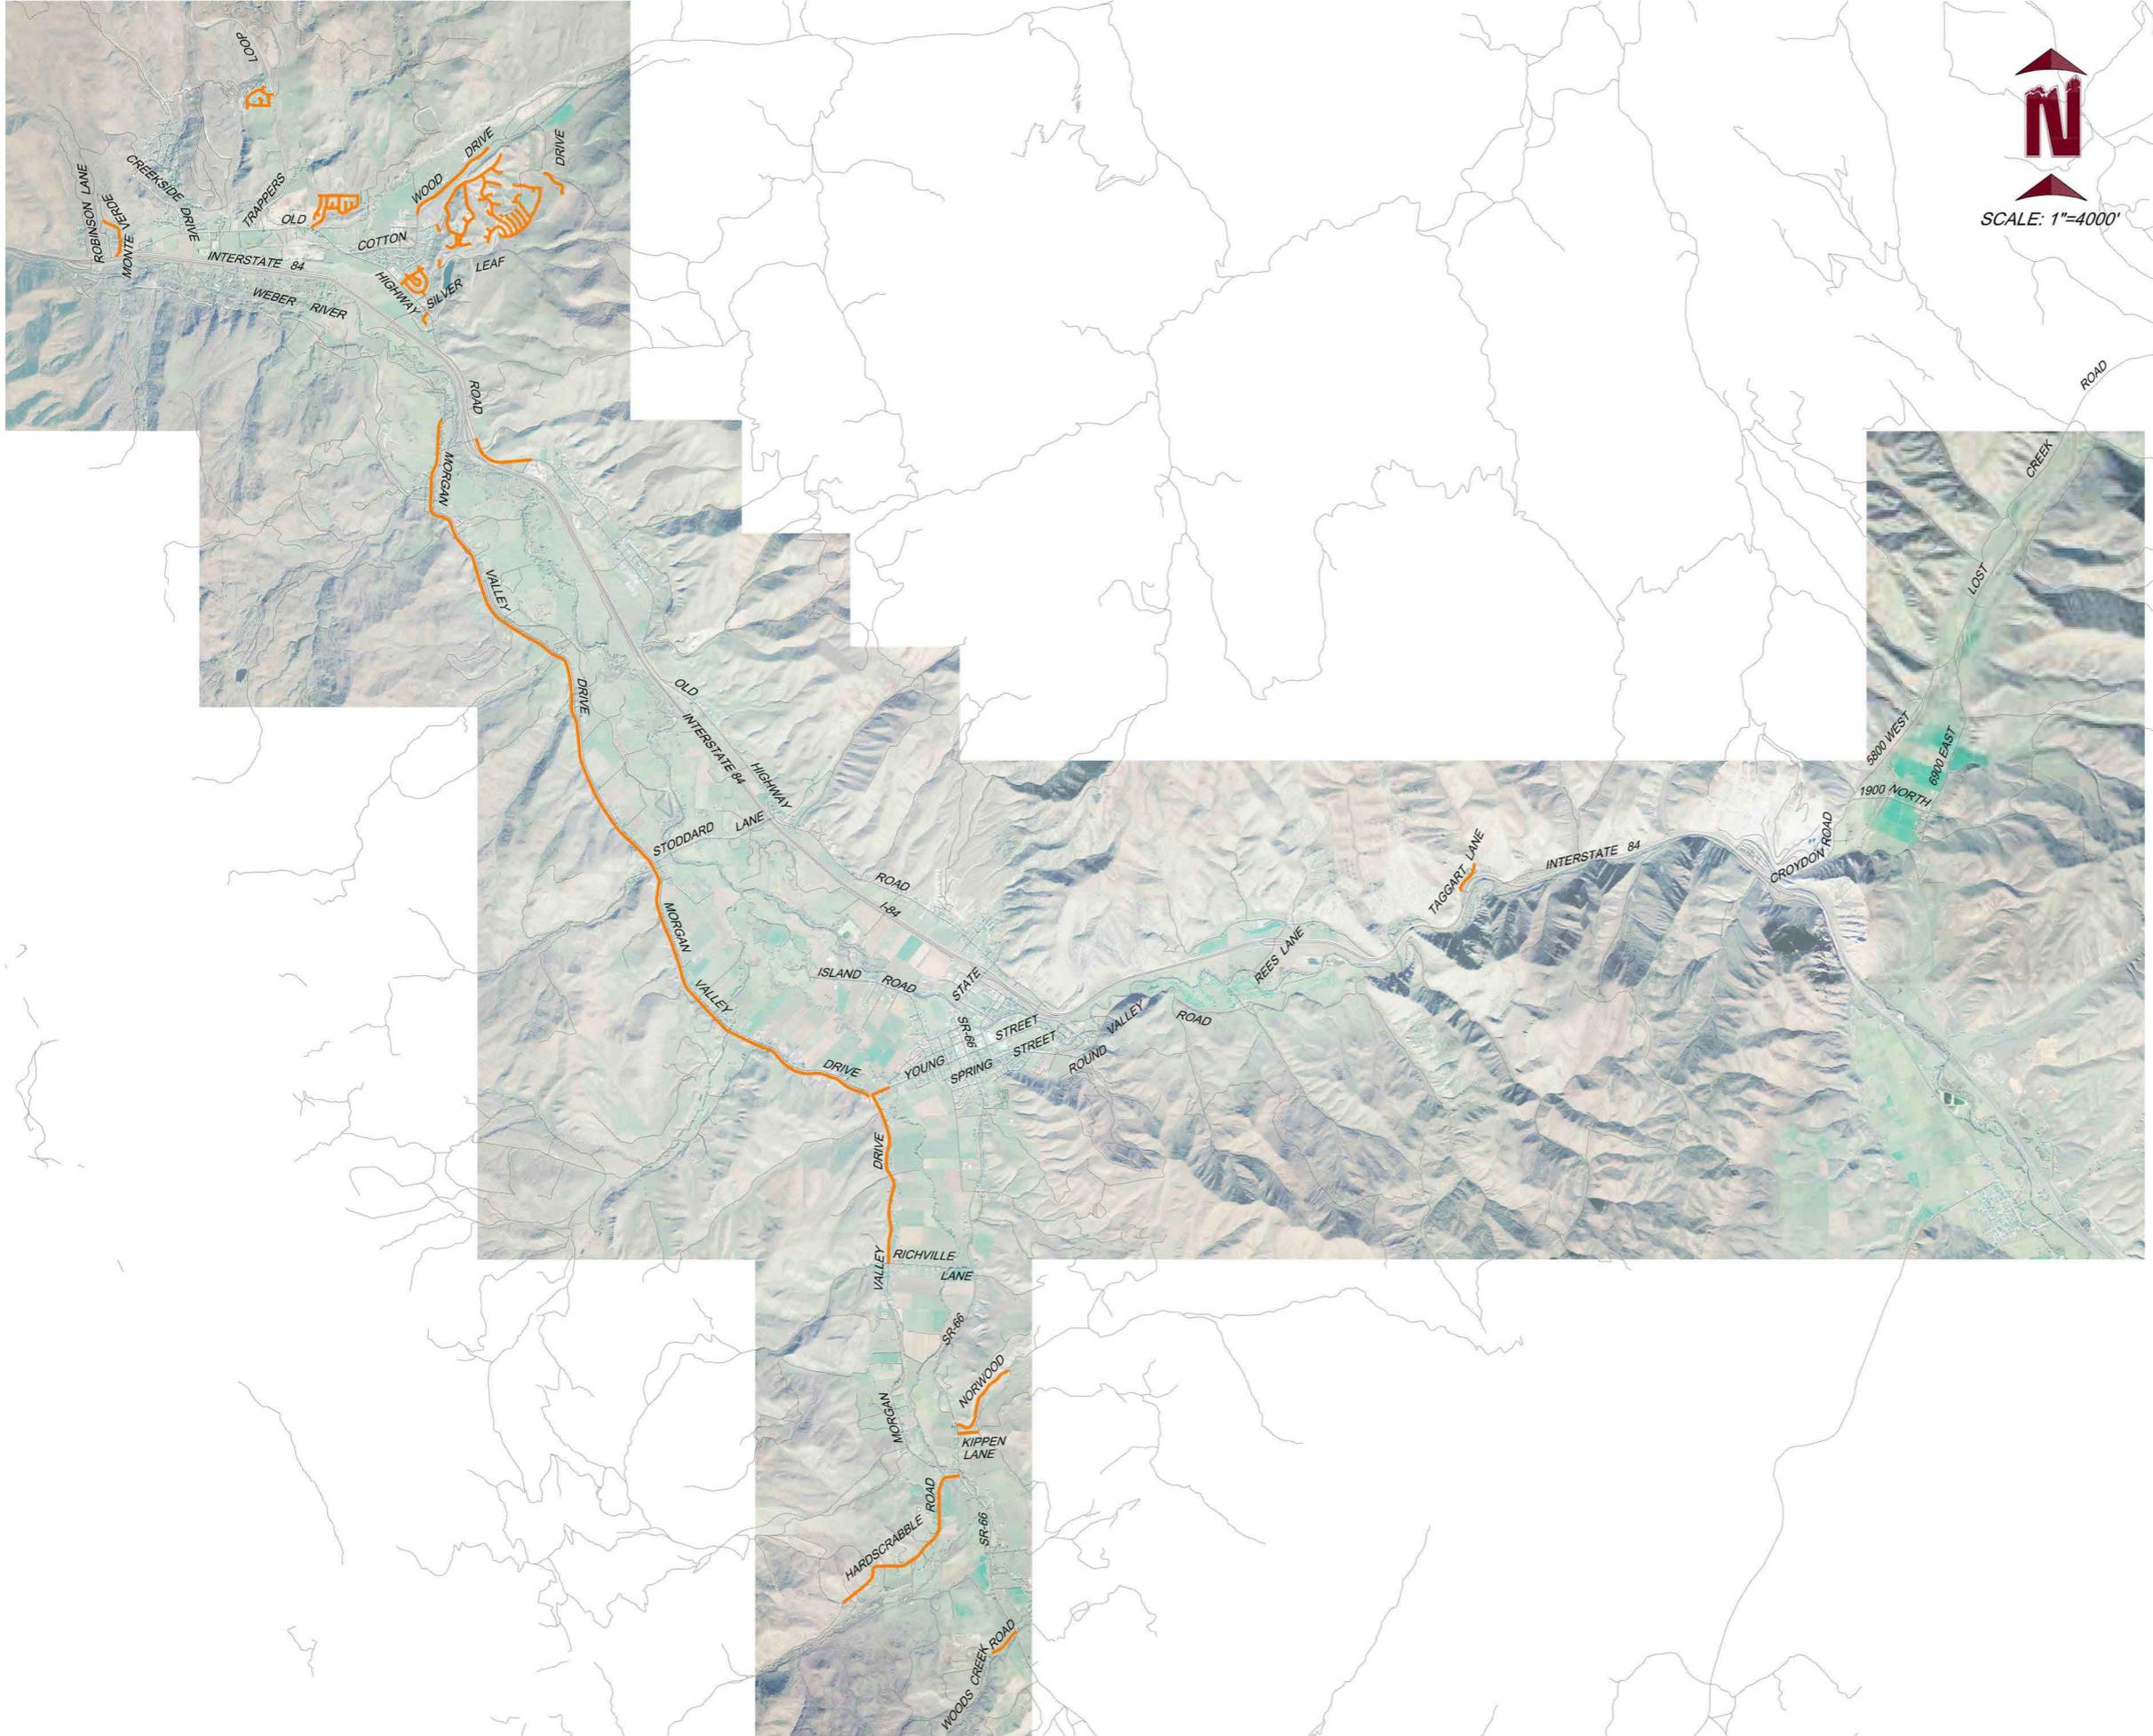

# MORGAN COUNTY CORPORATION

## 2014 ROAD MAINTENANCE SCHEDULE

### LEGEND

- 1ST PRIORITY WITHIN 1 TO 2 YEARS —
- 2ND PRIORITY WITHIN 2 YEARS —
- 3RD PRIORITY WITHIN 3 TO 4 YEARS —
- 4TH PRIORITY WITHIN 4 TO 5 YEARS —
- 5TH PRIORITY WITHIN 5 TO 7 YEARS —
- 6TH PRIORITY WITHIN 7 TO 10 YEARS —


5TH PRIORITY	QTY. SQ. YD.	UNIT PRICE	TOTAL AMOUNT
OVERLAY	207,177	\$8.44	\$1,748,573.88
ONE PASS LEVELING COURSE	72,184	\$1.13	\$81,567.92
TWO PASS LEVELING COURSE	0	\$2.25	\$0.00
5% FABRIC	0	\$1.35	\$0.00
CHIP SEAL	111,800	\$2.70	\$301,860.00
SEAL COAT	0	\$0.30	\$0.00
CRACK SEAL	111,800	\$0.12	\$13,416.00
SLURRY SEAL	19,284	\$1.80	\$34,711.20
5% PATCH	25,355	\$20.00	\$507,100.00
SURFACE TREATMENT	56,699	\$4.00	\$226,796.00
FULL RECONSTRUCT	0	\$40.00	\$0.00
WEAR SURFACE	125,772	\$4.00	\$503,088.00
<b>TOTAL</b>			<b>\$3,417,113.00</b>

DESIGNED: M.T.M. DATE: MAY 20, 2014  
 DRAWN: C.A.A. SCALE: 1" = 4000'  
 CHECKED: M.M.

SHEET:  
**6**  
 OF 7 SHEETS

**WASATCH CIVIL**  
 Consulting Engineering  
 5320 SOUTH 1950 WEST, No. 1  
 ROY, UTAH 84067 (801) 775-9191

M:\09-MORGAN\400-STREETS\2010 Street Maint.dwg 6/30/2010 11:03:40 AM MDT

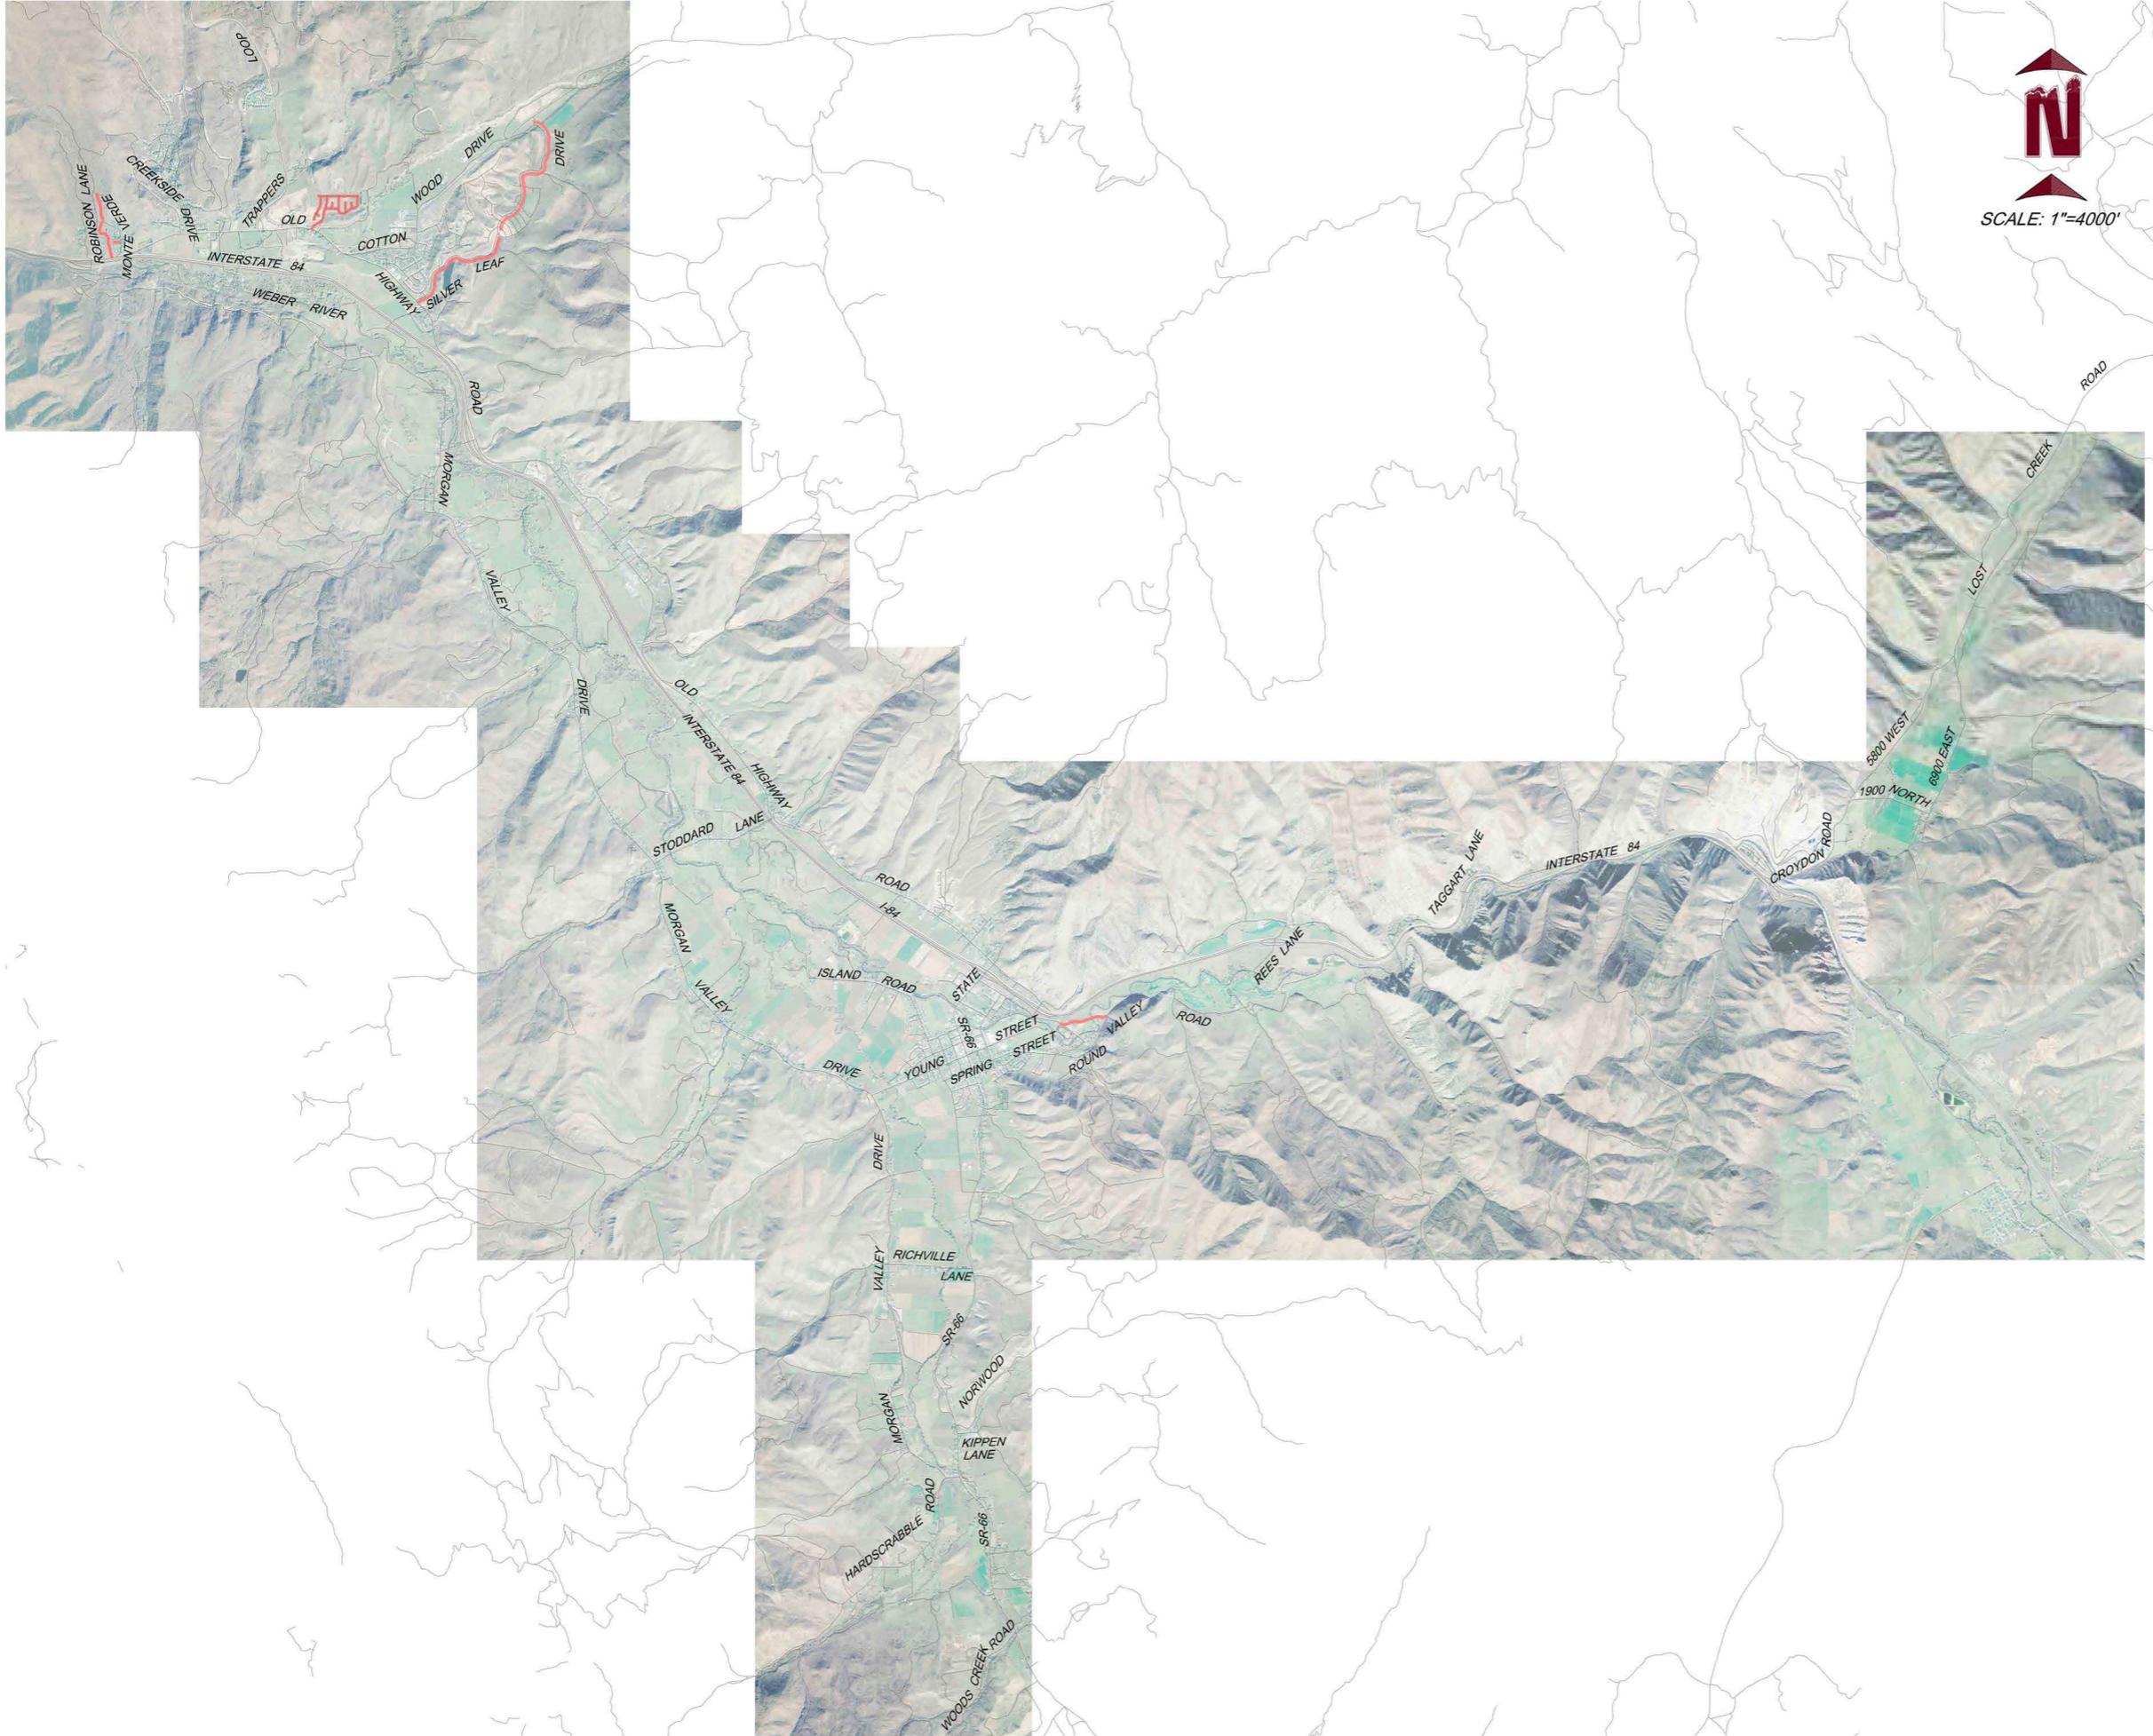

# MORGAN COUNTY CORPORATION

## 2014 ROAD MAINTENANCE SCHEDULE

### LEGEND

- 1ST PRIORITY WITHIN 1 TO 2 YEARS —
- 2ND PRIORITY WITHIN 2 YEARS —
- 3RD PRIORITY WITHIN 3 TO 4 YEARS —
- 4TH PRIORITY WITHIN 4 TO 5 YEARS —
- 5TH PRIORITY WITHIN 5 TO 7 YEARS —
- 6TH PRIORITY WITHIN 7 TO 10 YEARS —

6TH PRIORITY	QTY. SQ. YD.	UNIT PRICE	TOTAL AMOUNT
OVERLAY	91,437	\$8.44	\$771,728.28
ONE PASS LEVELING COURSE	0	\$1.13	\$0.00
TWO PASS LEVELING COURSE	0	\$2.25	\$0.00
5% FABRIC	0	\$1.35	\$0.00
CHIP SEAL	11,396	\$2.70	\$30,769.20
SEAL COAT	0	\$0.30	\$0.00
CRACK SEAL	0	\$0.12	\$0.00
SLURRY SEAL	0	\$1.80	\$0.00
5% PATCH	0	\$20.00	\$0.00
SURFACE TREATMENT	7,733	\$4.00	\$30,932.00
FULL RECONSTRUCT	0	\$40.00	\$0.00
WEAR SURFACE	0	\$4.00	\$0.00
<b>TOTAL</b>			<b>\$833,429.48</b>

DESIGNED: M.T.M. DATE: MAY 20, 2014  
 DRAWN: C.A.A. SCALE: 1" = 4000'  
 CHECKED: M.M.

SHEET:  
**7**  
 OF 7 SHEETS

**WASATCH CIVIL**  
 Consulting Engineering  
 5320 SOUTH 1950 WEST, No. 1  
 ROY, UTAH 84067 (801) 775-9191

M:\09-MORGAN\400-STREETS\2010 Street Maint.dwg\2010 Street Maint.dwg 6/30/2010 11:03:40 AM MDT